


south west elevation




north west elevation

- material choice
1. walls stone to match roof to match existing
 2. flat roof finished with gravel or gravel or waterproofing system
 3. gutters to be installed external to be waterproofed grey multi stream channel
 4. existing north west main building finished with stone or stone or stone
 5. windows & doors to be aluminium colour anthracite grey (powder) product ALK 076

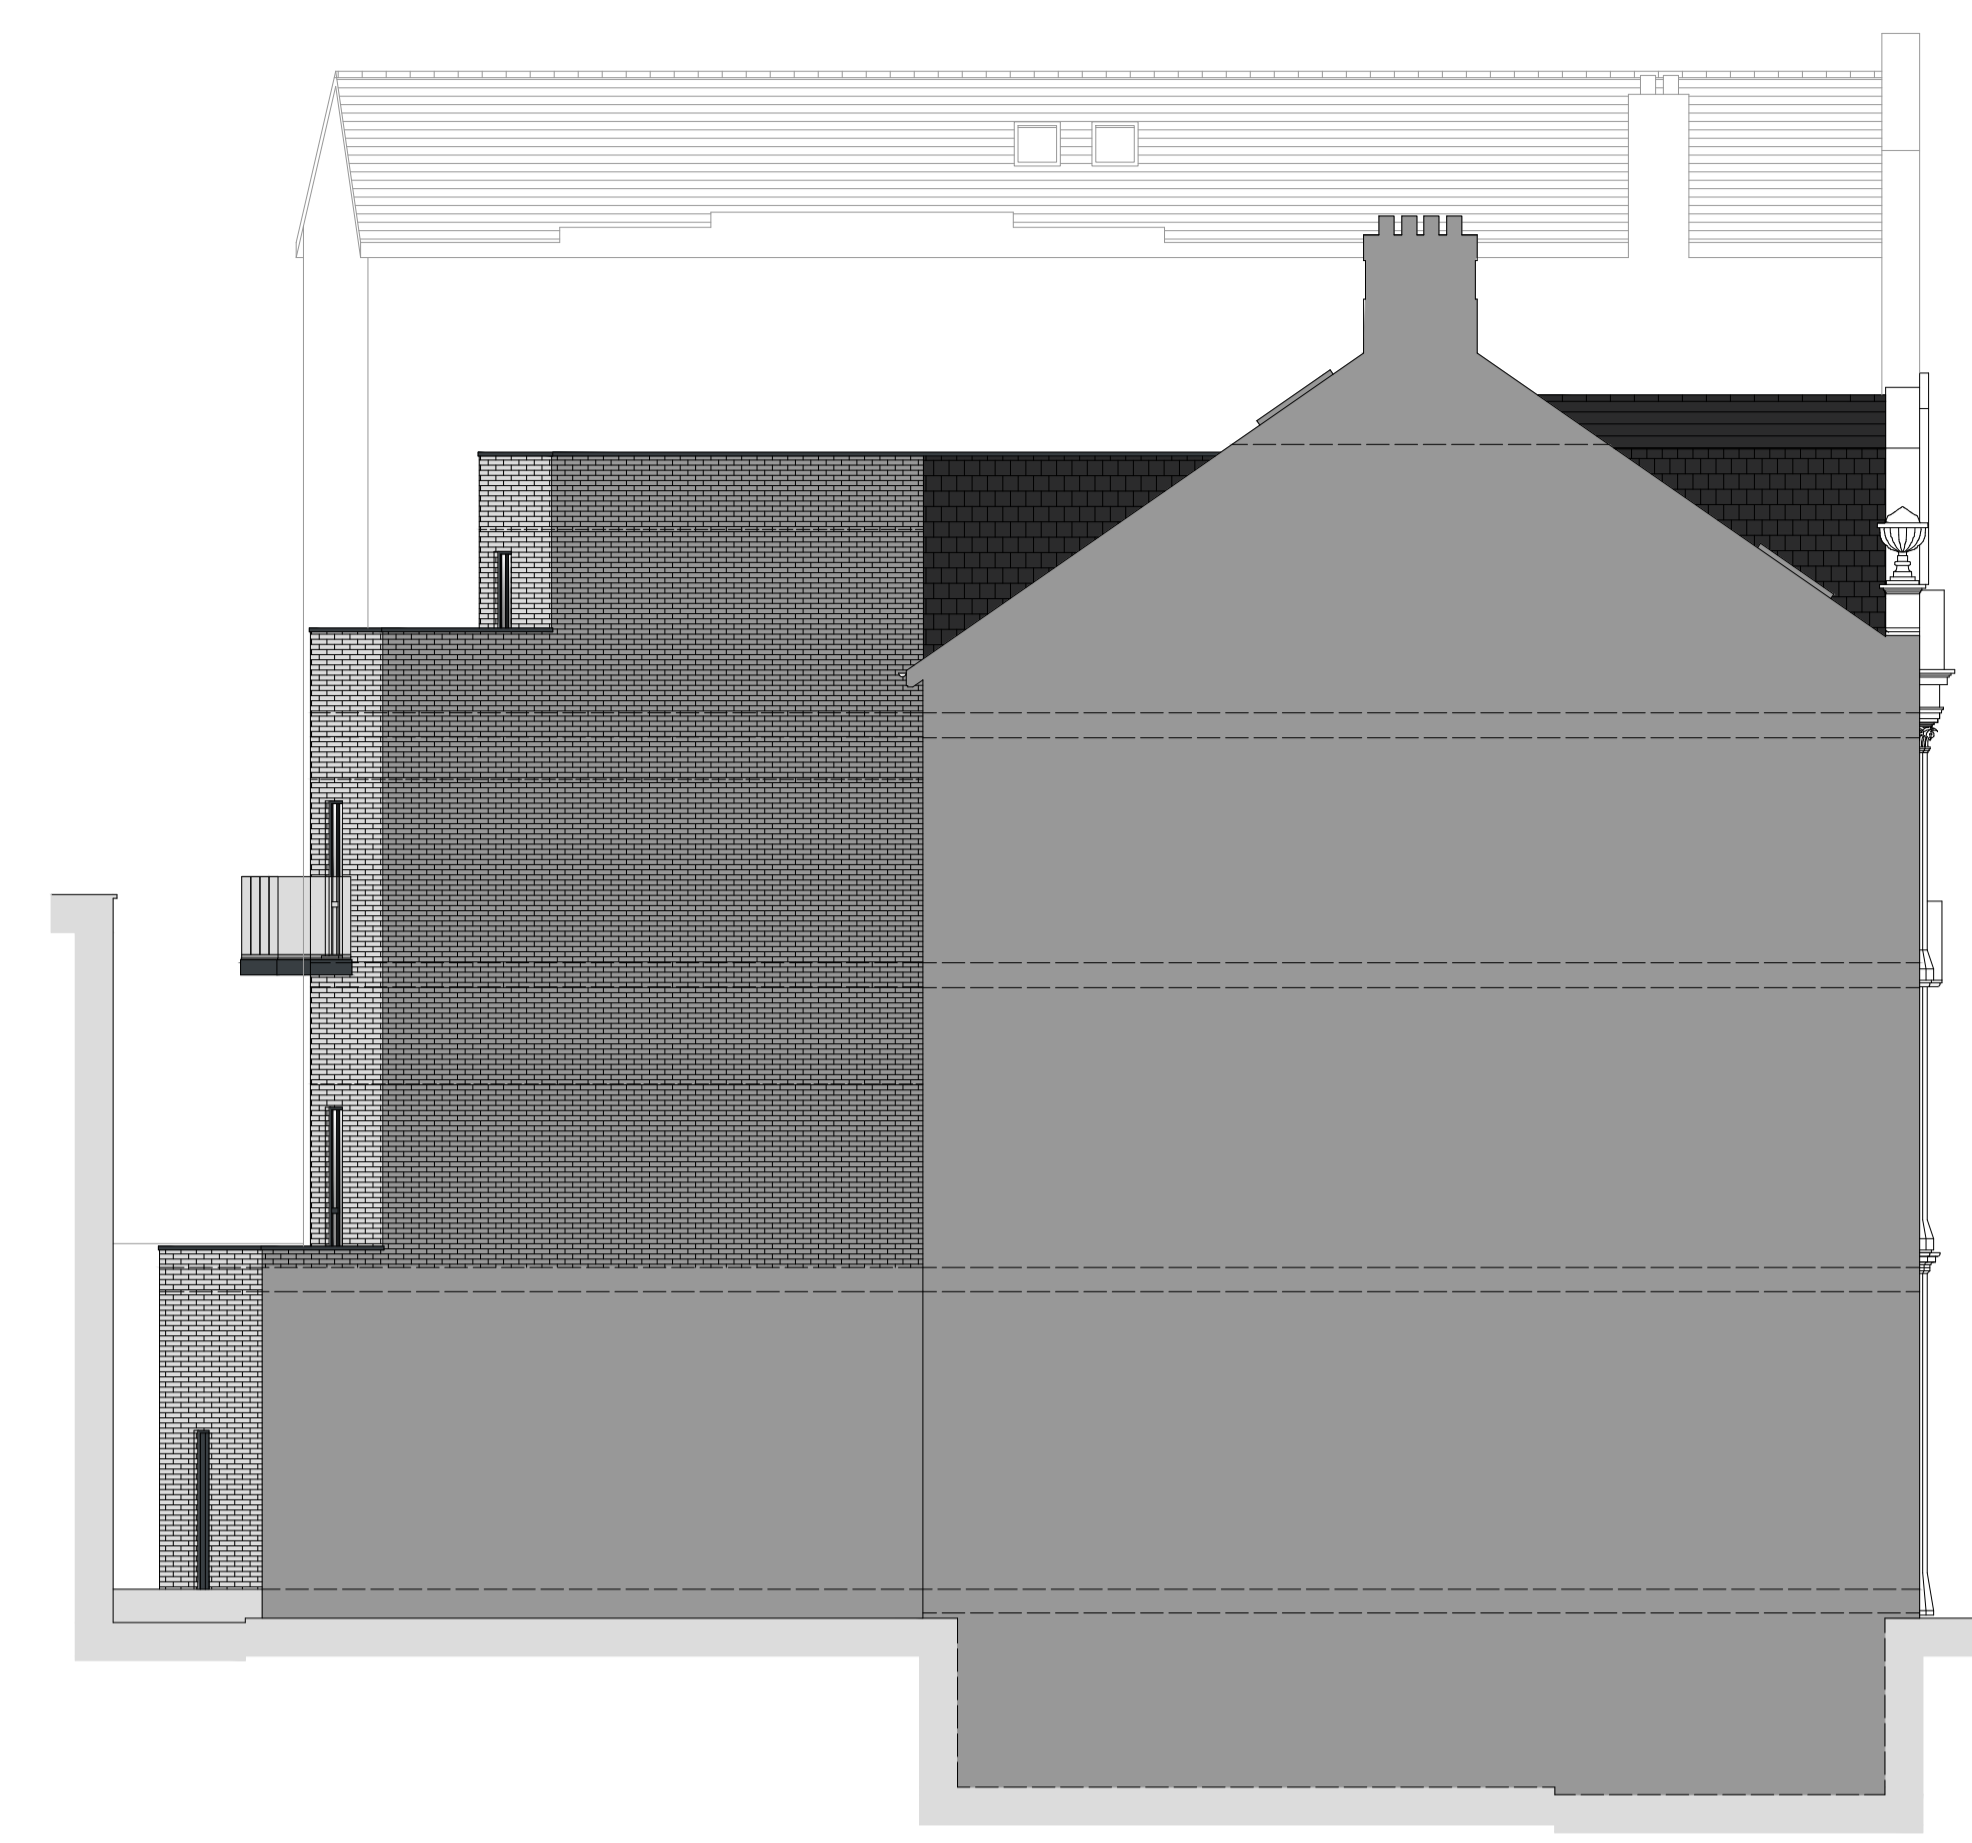

north east elevation

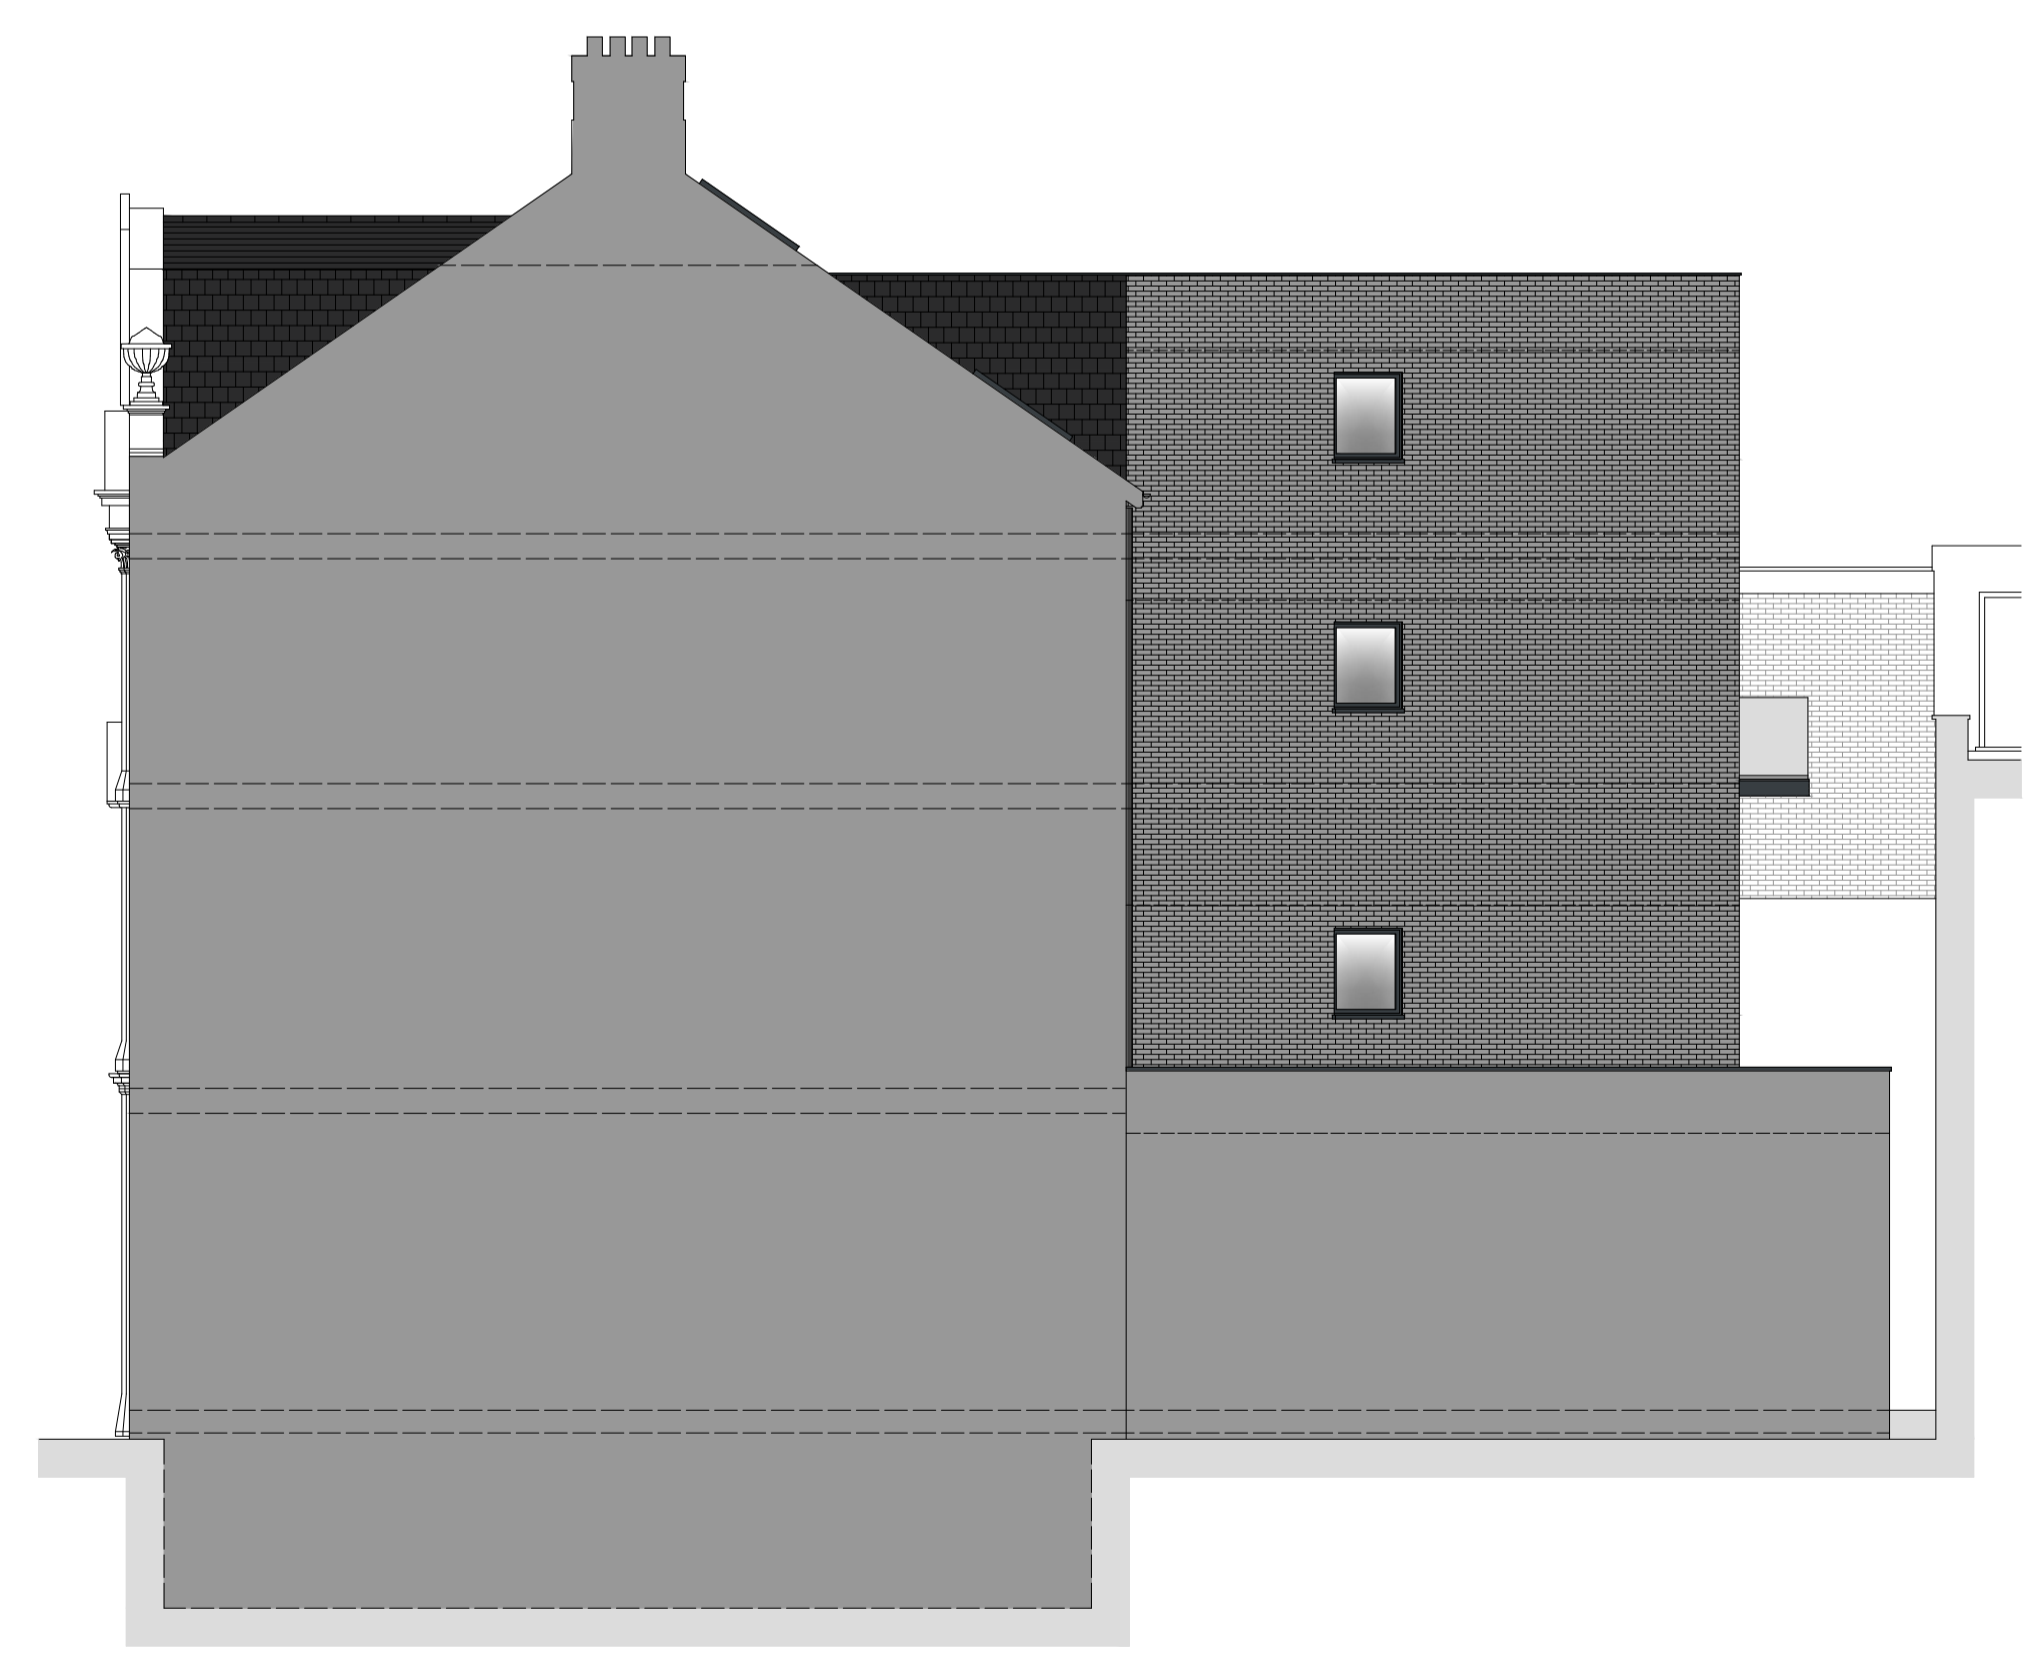

south east elevation

revision	
a	
b	
c	
d	
e	
f	
g	

