


key
 SP - stud partition
 SM - solid masonry
 PS - partition system
 GS - glass screen
 TF - timber frame
 r.w.p. - rain water pipe
 b.i.g. - back inlet gully
 s.v.p. - soil and vent pipe
 i.c. - inspection chamber
 a.c.u. - air conditioning unit

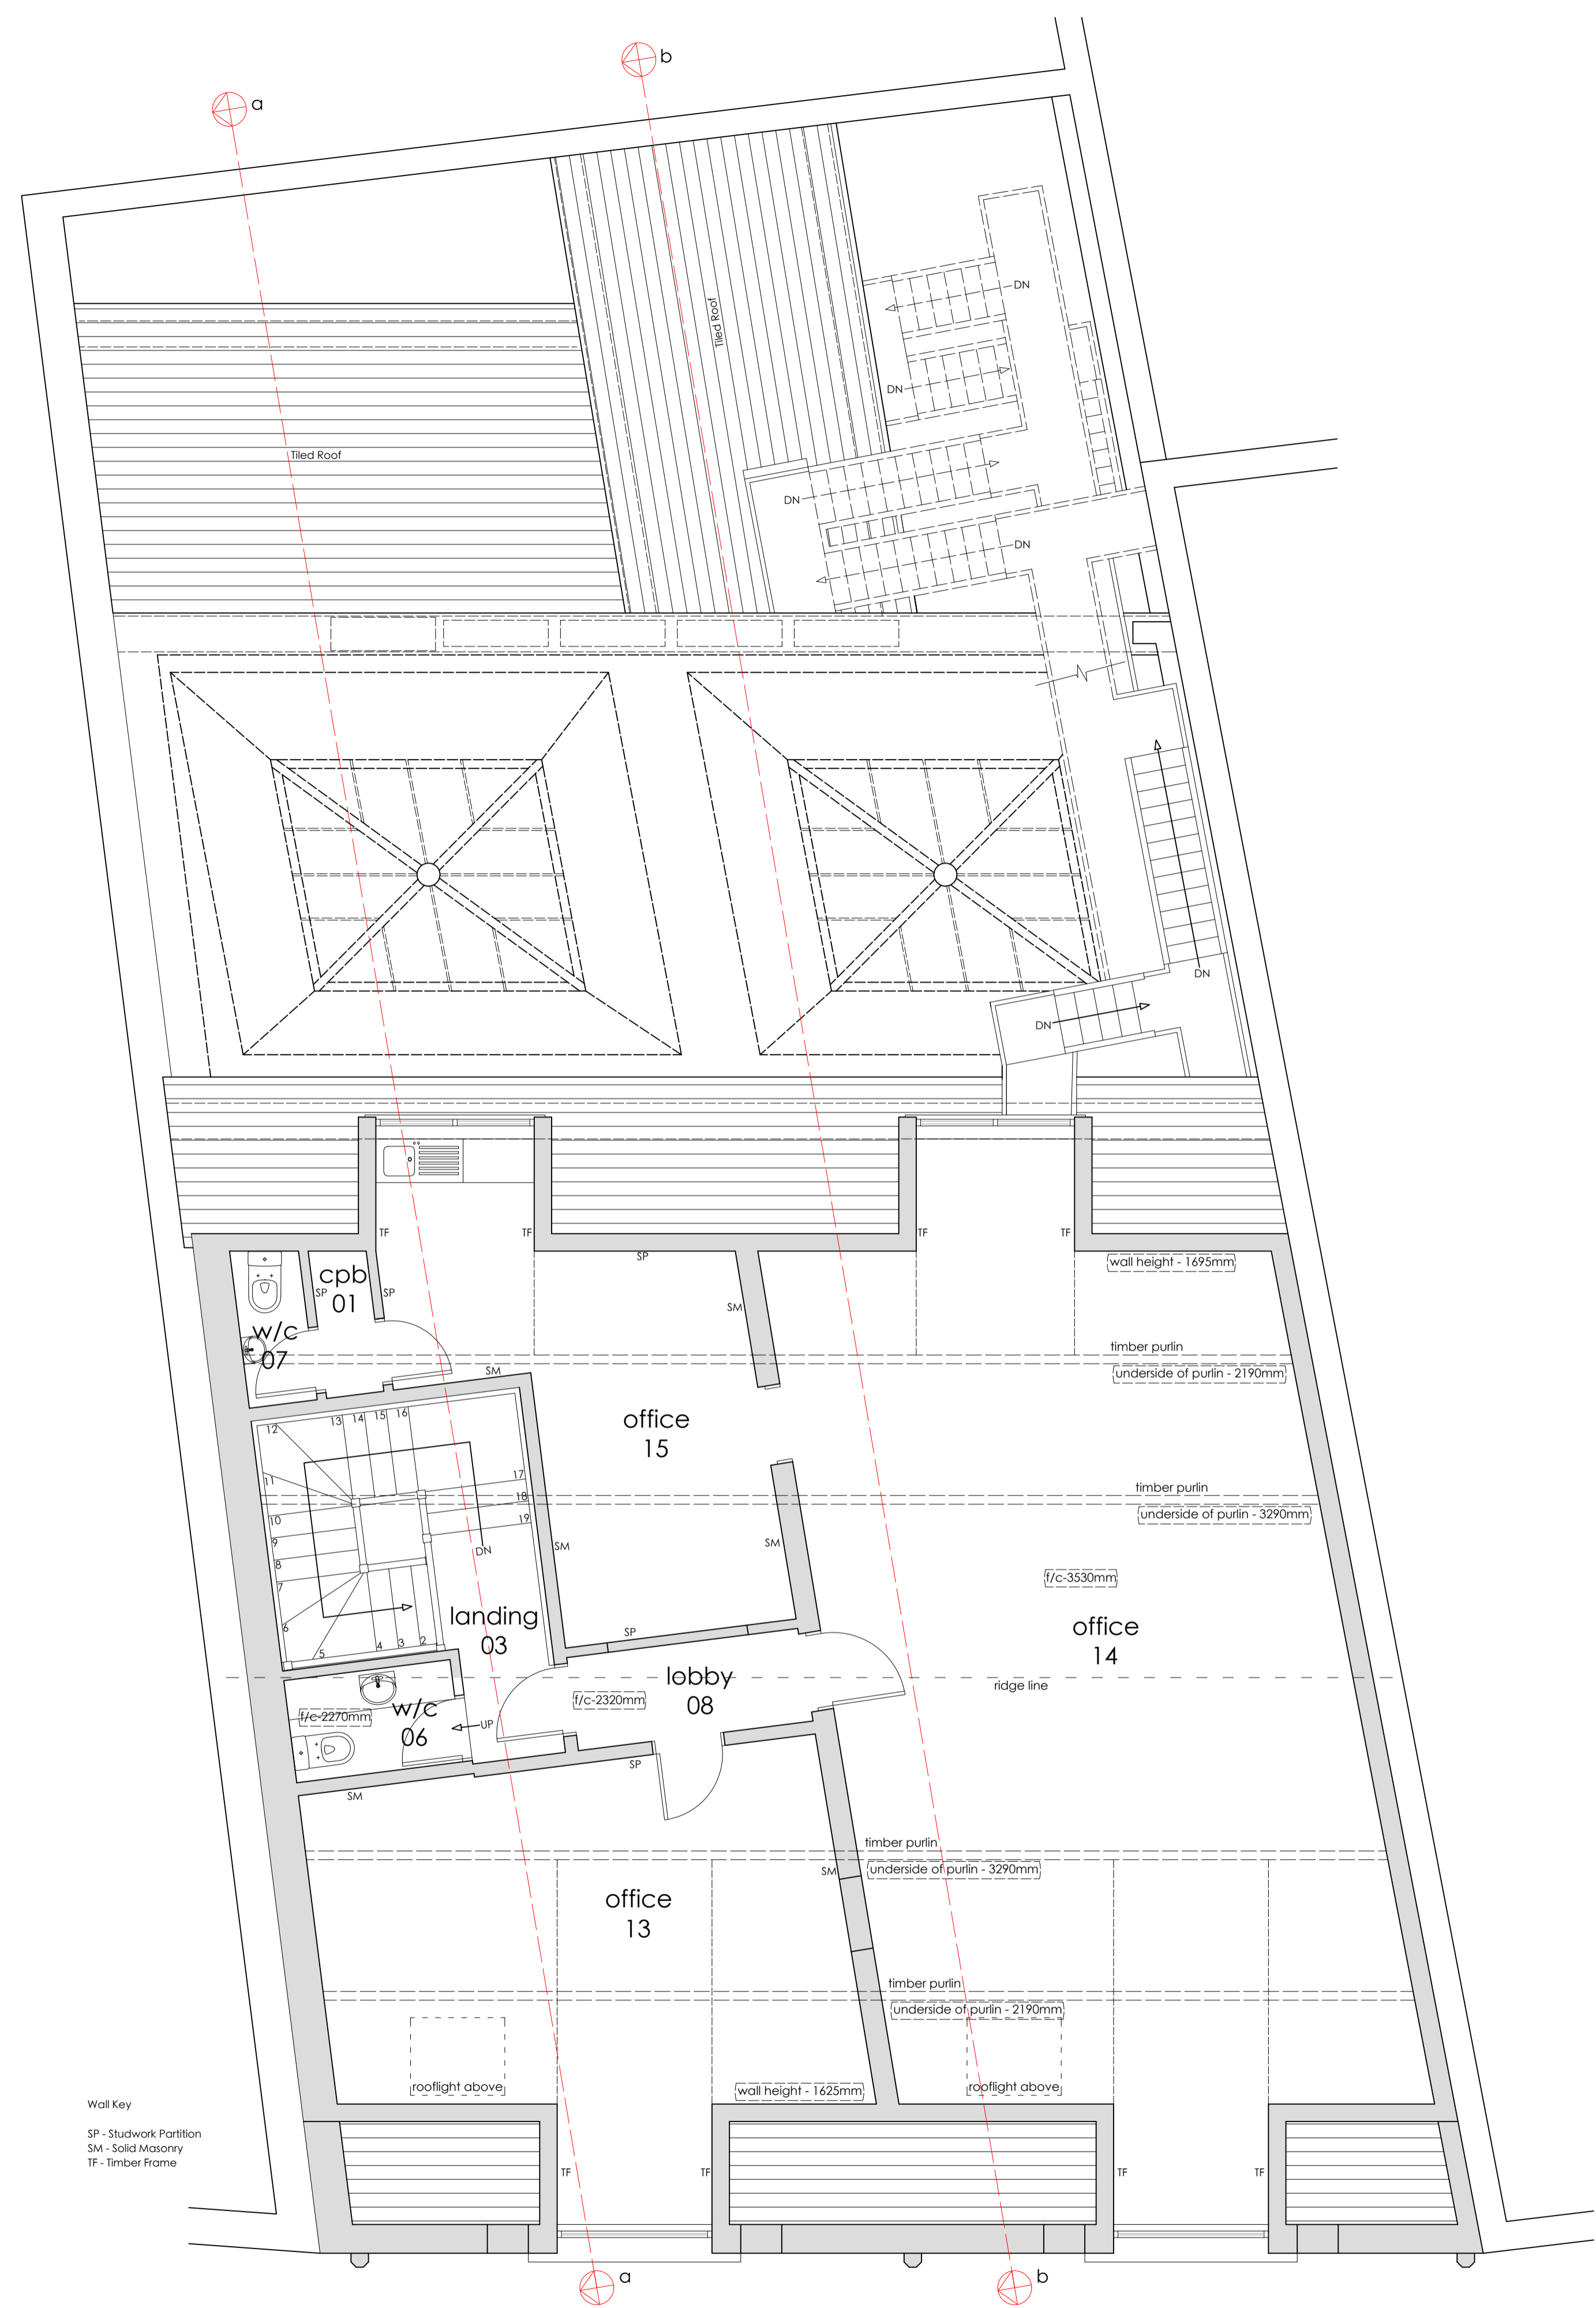

third floor plan

revision	
a	
b	
c	
d	
e	
f	
g	



location plan
 scale | 1:1250



block plan
 scale | 1:500

